

VILLA - TIP 2

KAT

MJ 1:100


NETTO POVRŠINA KATA = 93,00 M²



VILLA - TIP 2

KROV

MJ 1:100

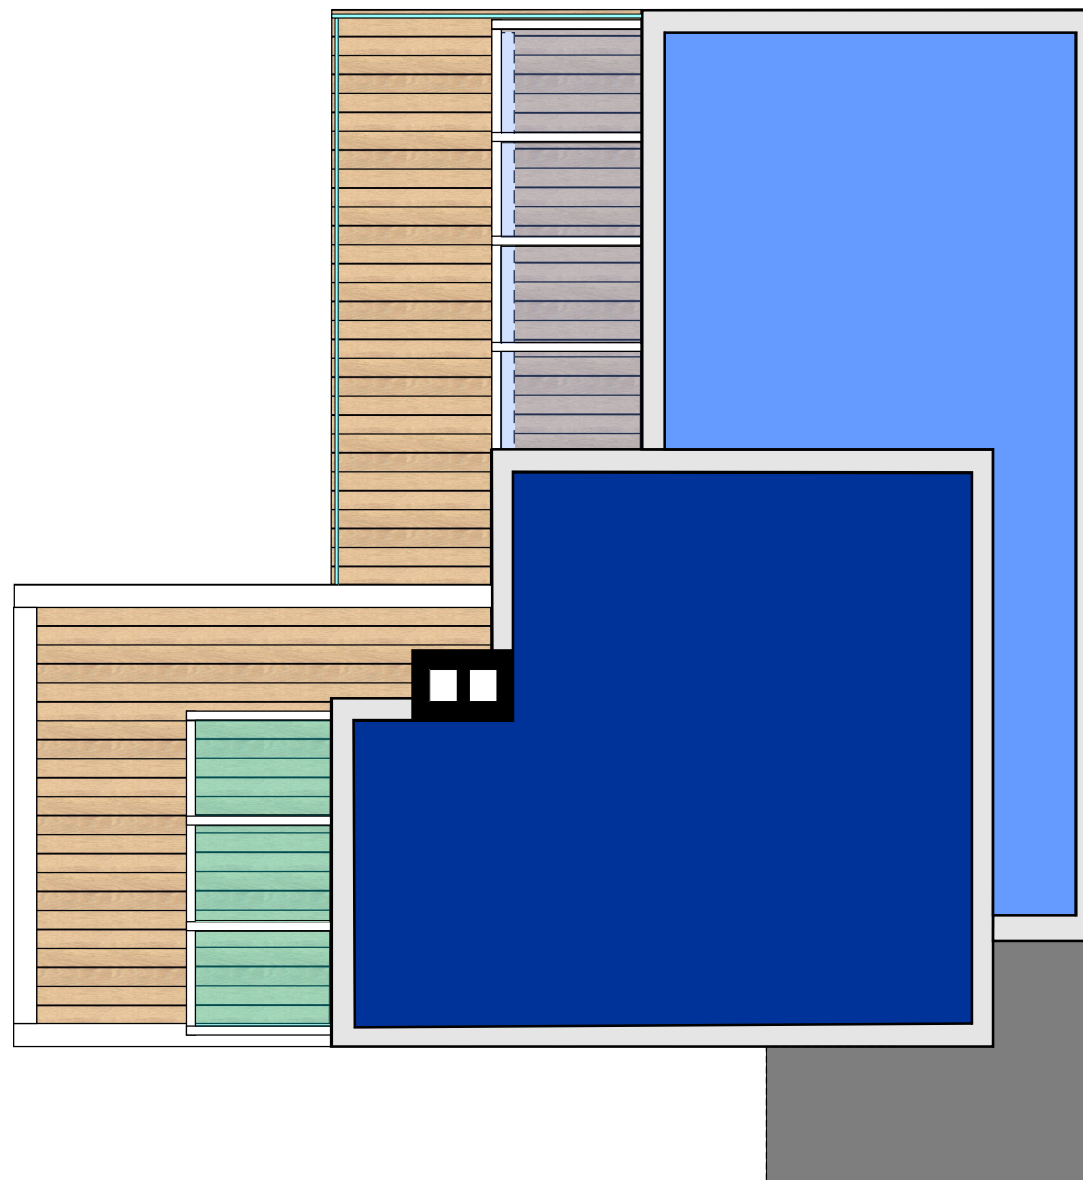


VILLA - TIP 2
PRIZEMLJE
MJ 1:100

NETTO POVRŠINA PRIZEMLJA = 116,00 M2



VILLA - TIP 2

JUŽNO PROÈELJE
MJ 1:100

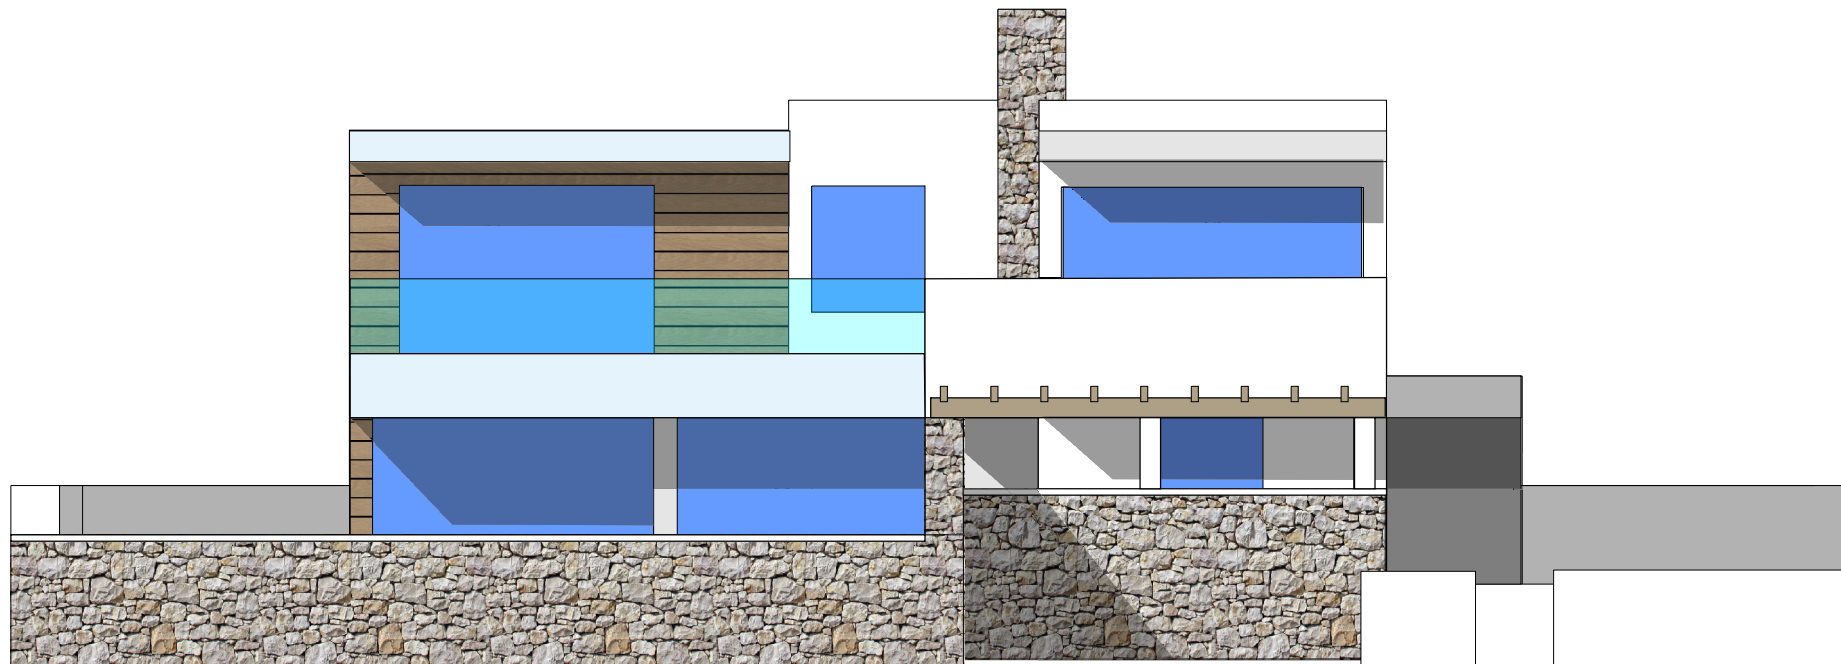

VILLA - TIP 2

ZAPADNO PROJEKCIJE
MJ 1:100

