



VILLA - TIP 2a  
KAT  
MJ 1:100

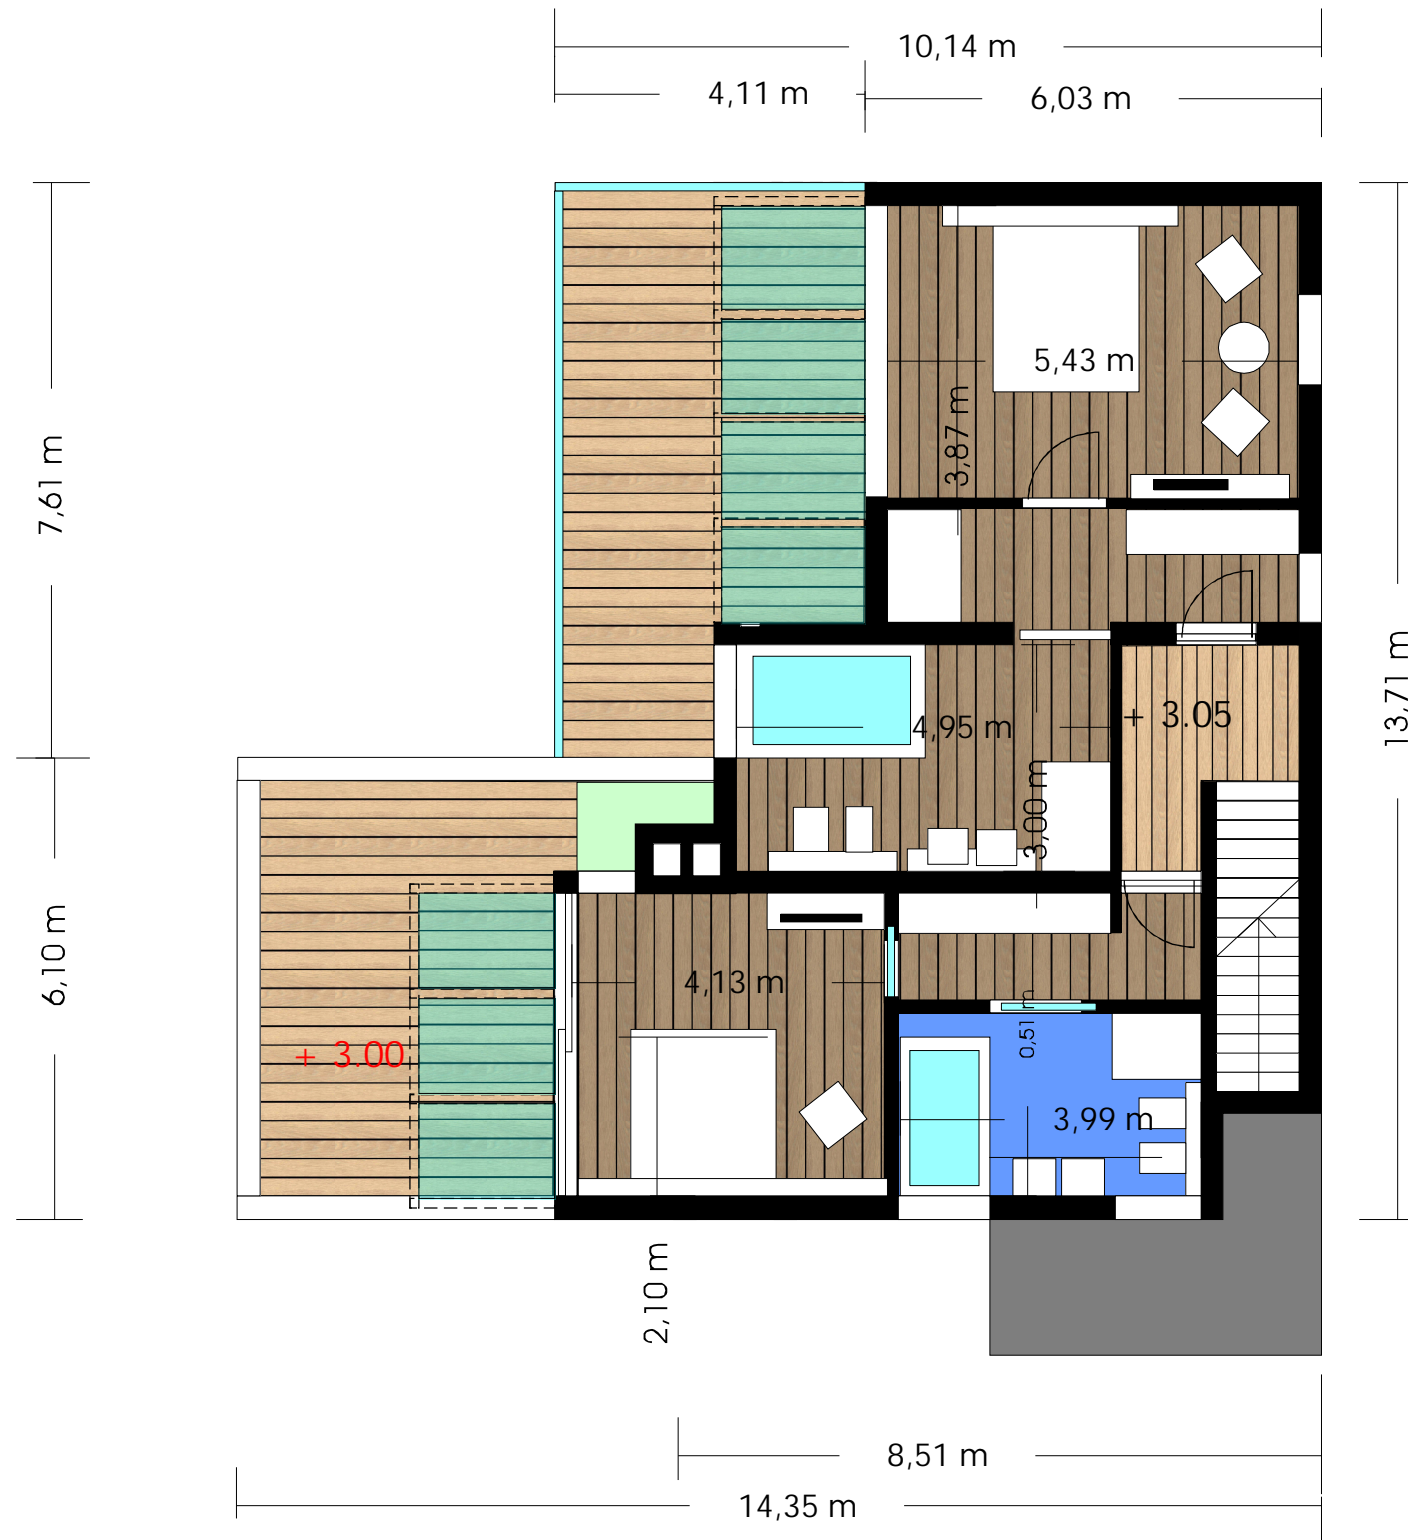

VILLA - TIP 2a

KROV

MJ 1:100

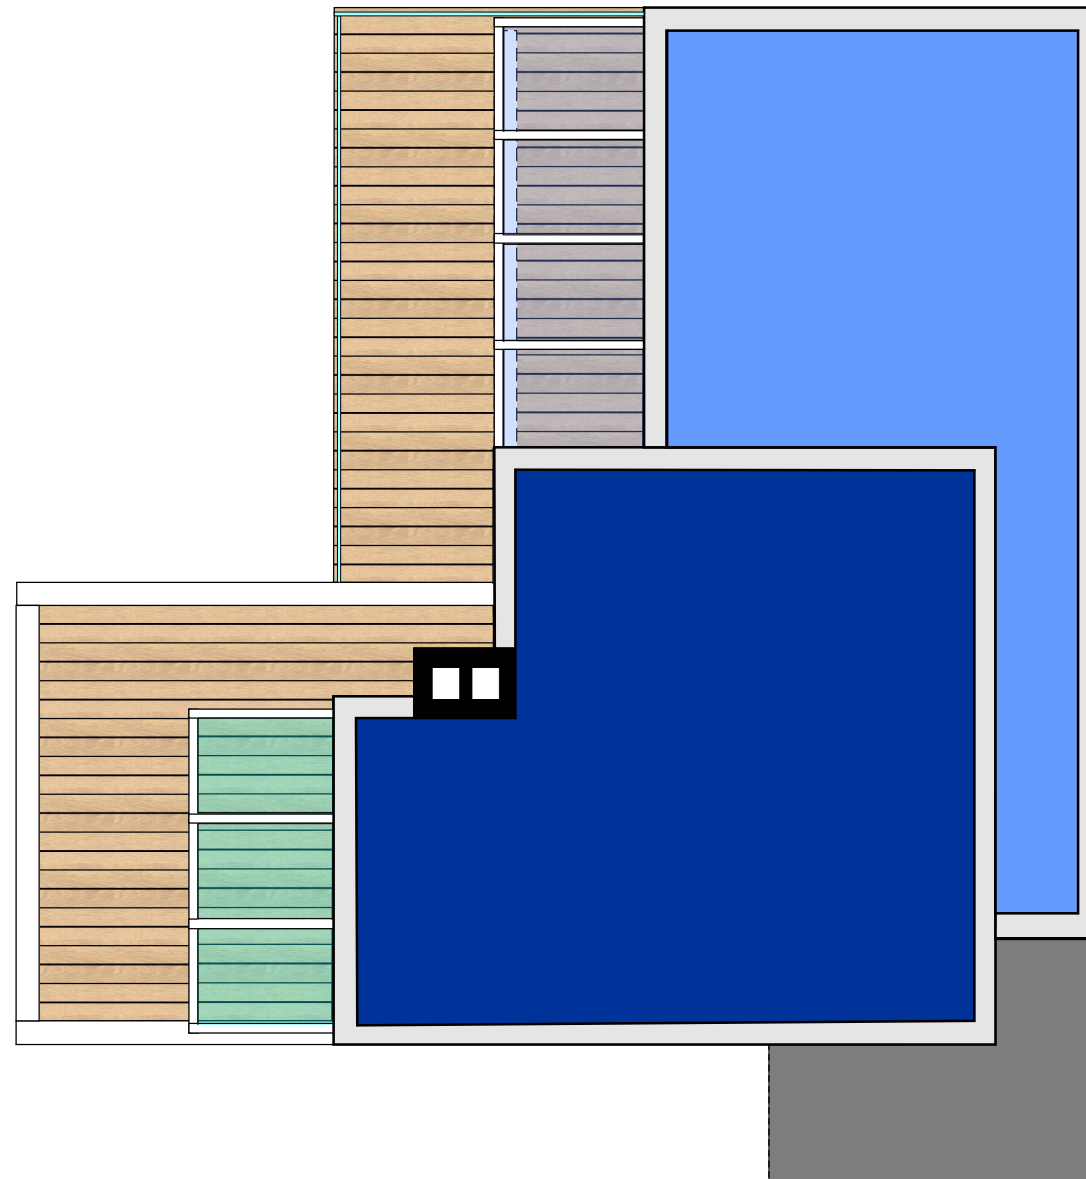


VILLA - TIP 2a  
PRIZEMLJE  
MJ 1:100





# VILLA - TIP 2a

JUŽNO PROĚELJE  
MJ 1:100

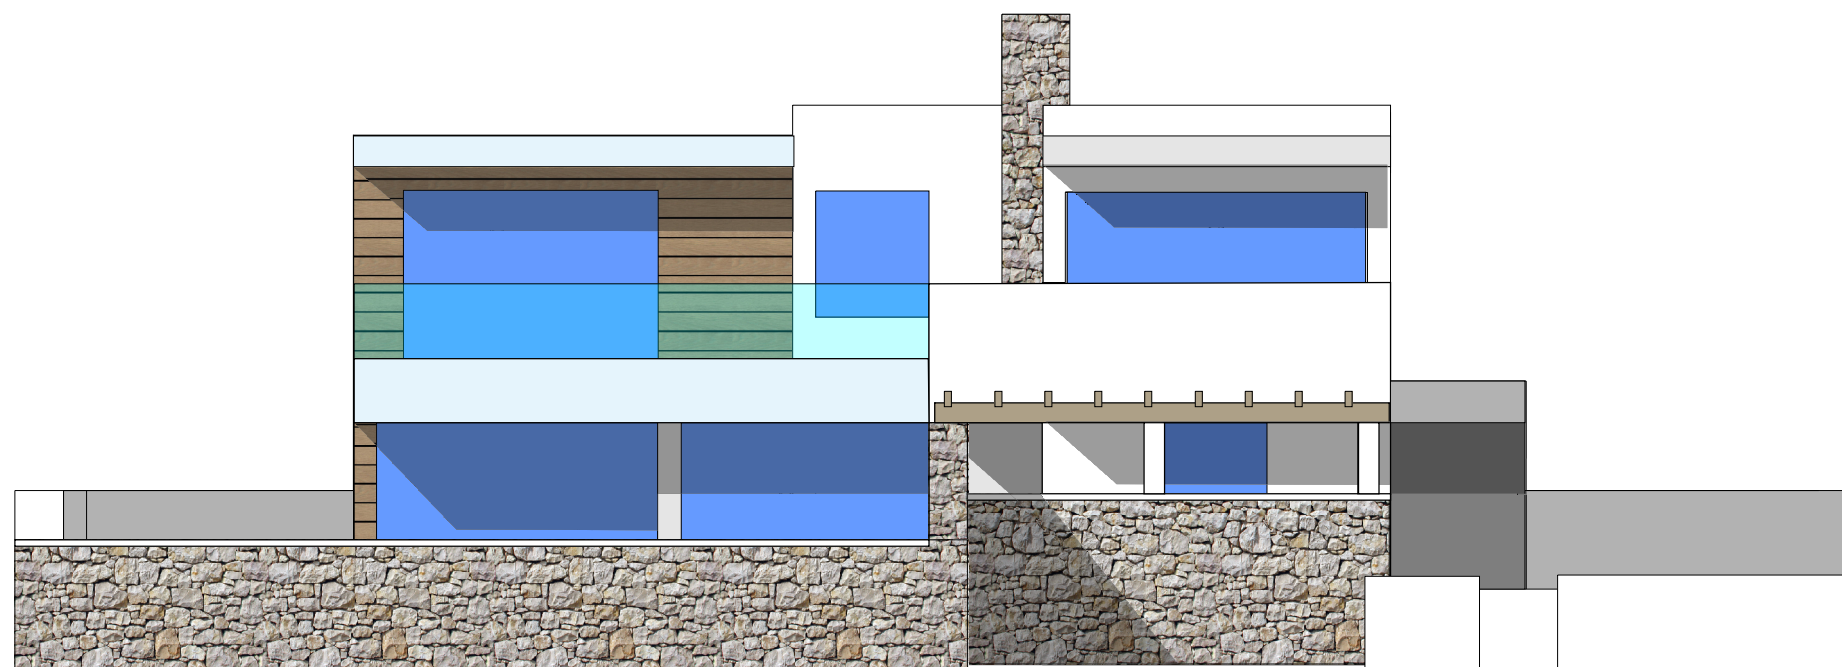

# VILLA - TIP 2a

ZAPADNO PROËELJE  
MJ 1:100

