

VILLA - TIP 1

PRIZEMLJE

MJ 1:100

NETTO POVRŠINA PRIZEMLJA = 110,00 M²



VILLA - TIP 1

KAT
MJ 1:100


NETTO POVRŠINA KATA = 103,00 M2




VILLA - TIP 1

KROV

MJ 1:100

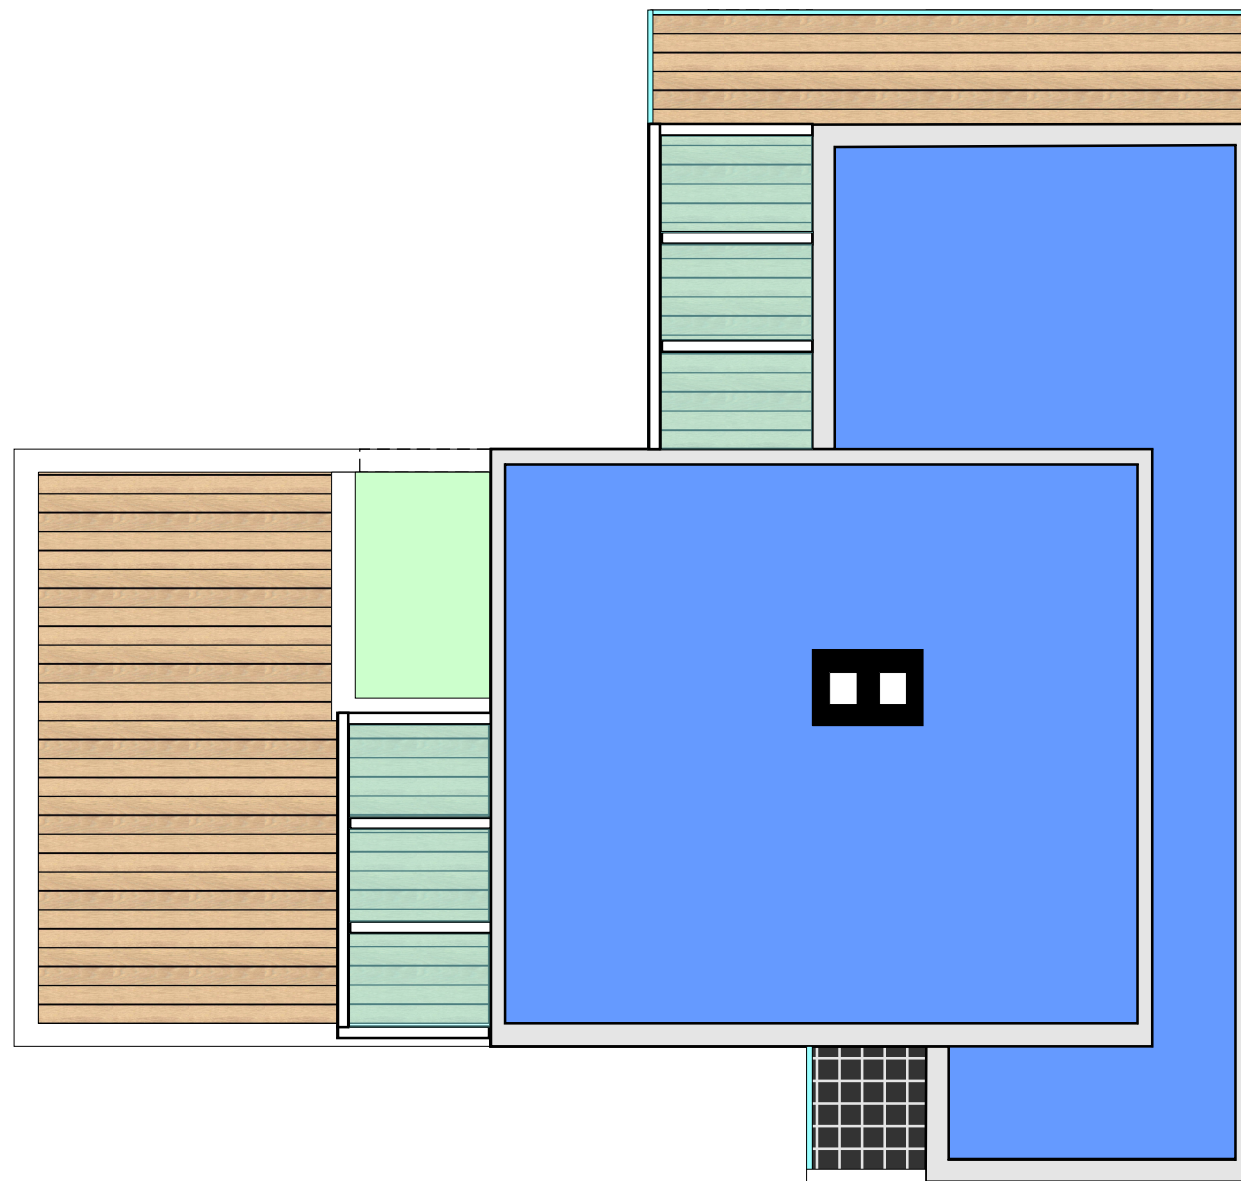

VILLA - TIP 1
ZAPADNO PROÈELJE

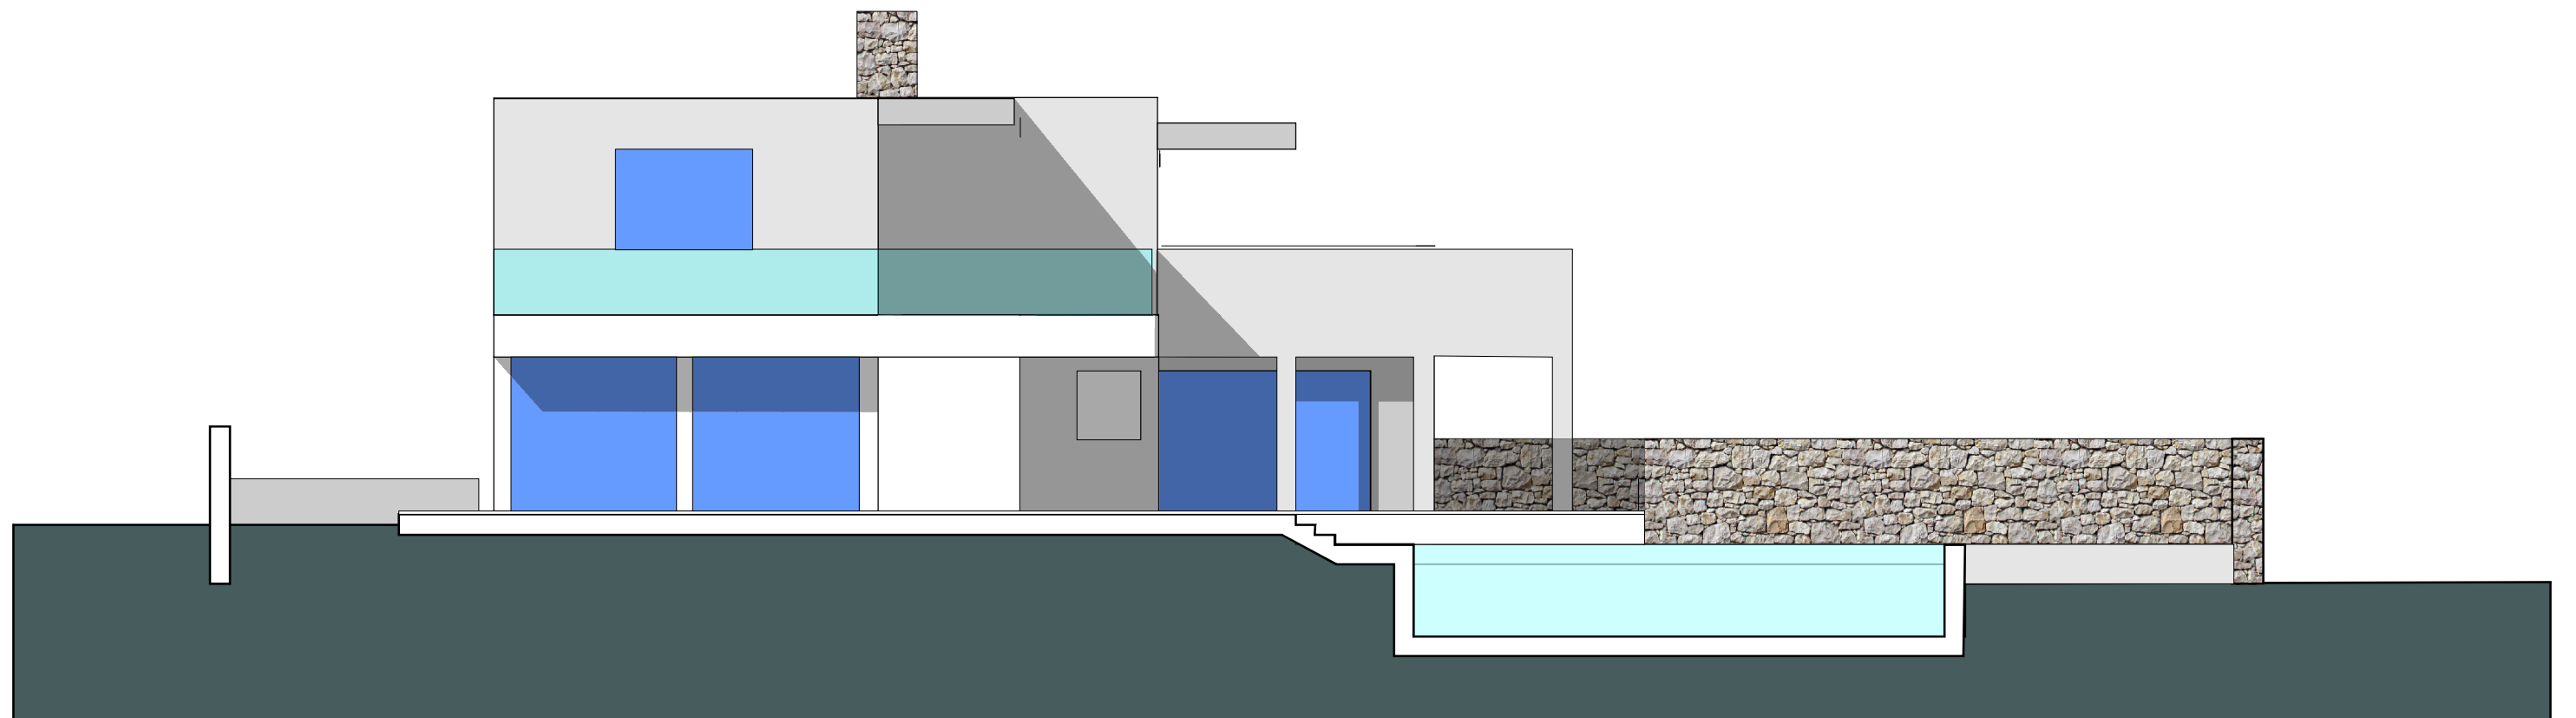

VILLA - TIP 1
JUŽNO PROËELJE

