


# VILLA - TIP 3

KAT

MJ 1:100

NETTO POVRŠINA KATA = 72,00 M2

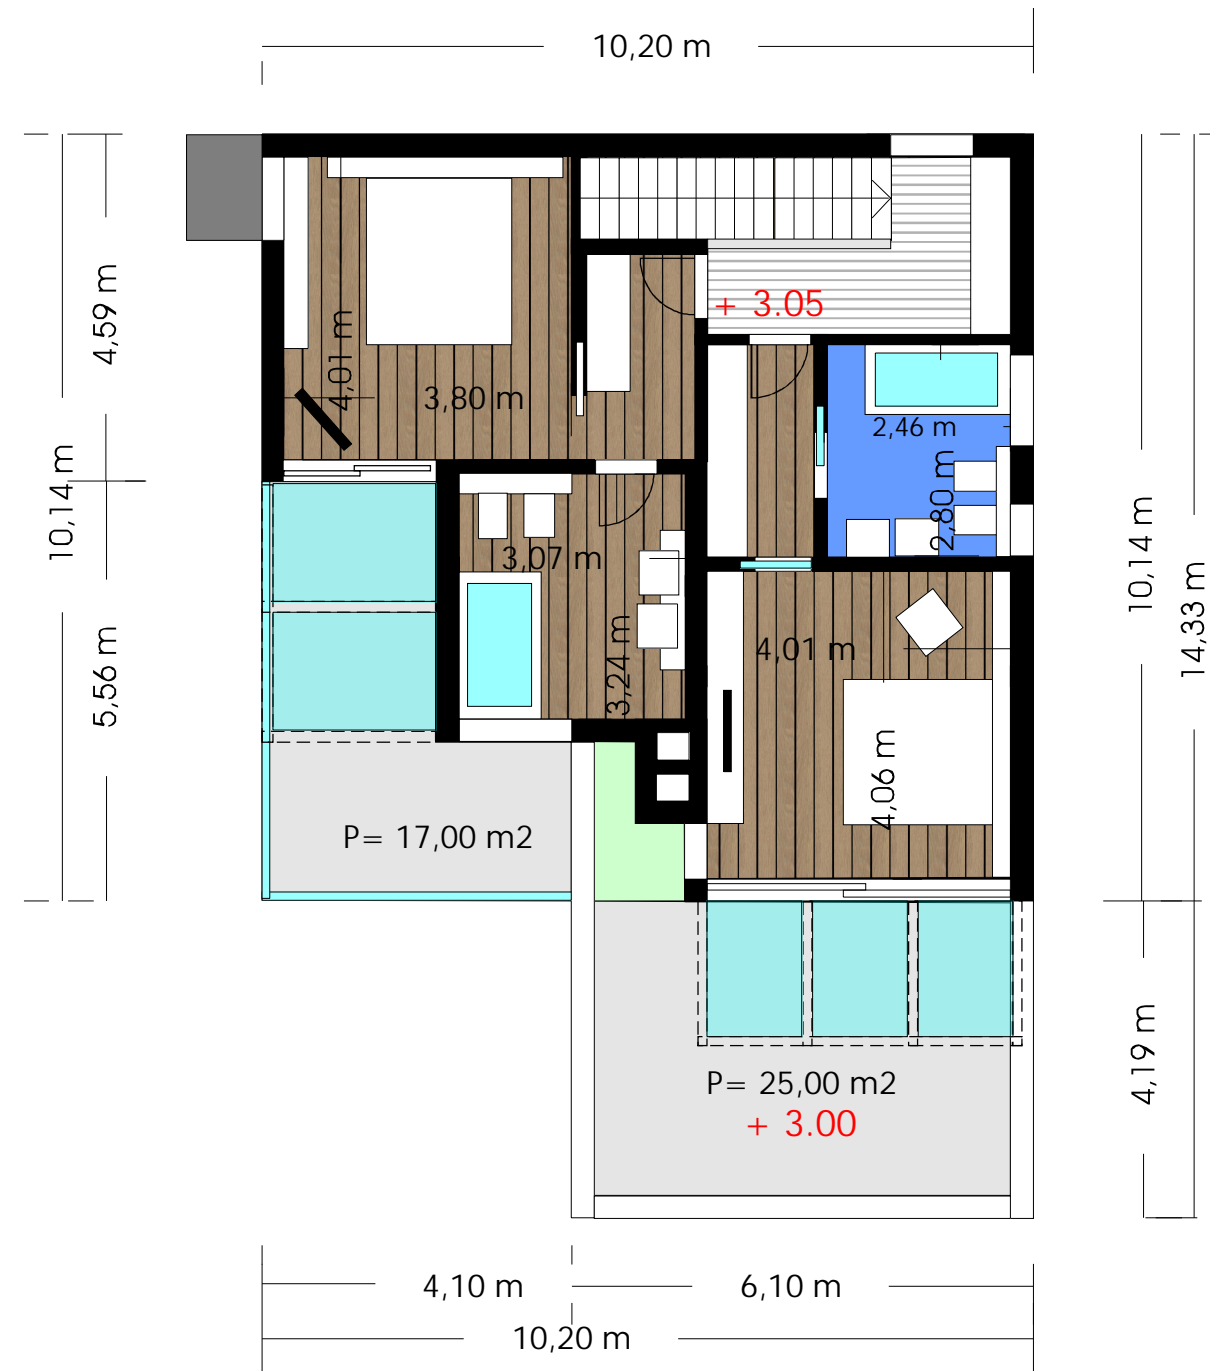

# VILLA - TIP 3 PRIZEMLJE

MJ 1:100


NETTO POVRŠINA PRIZEMLJA = 86,00 M<sup>2</sup>



VILLA - TIP 3


KROV

MJ 1:100

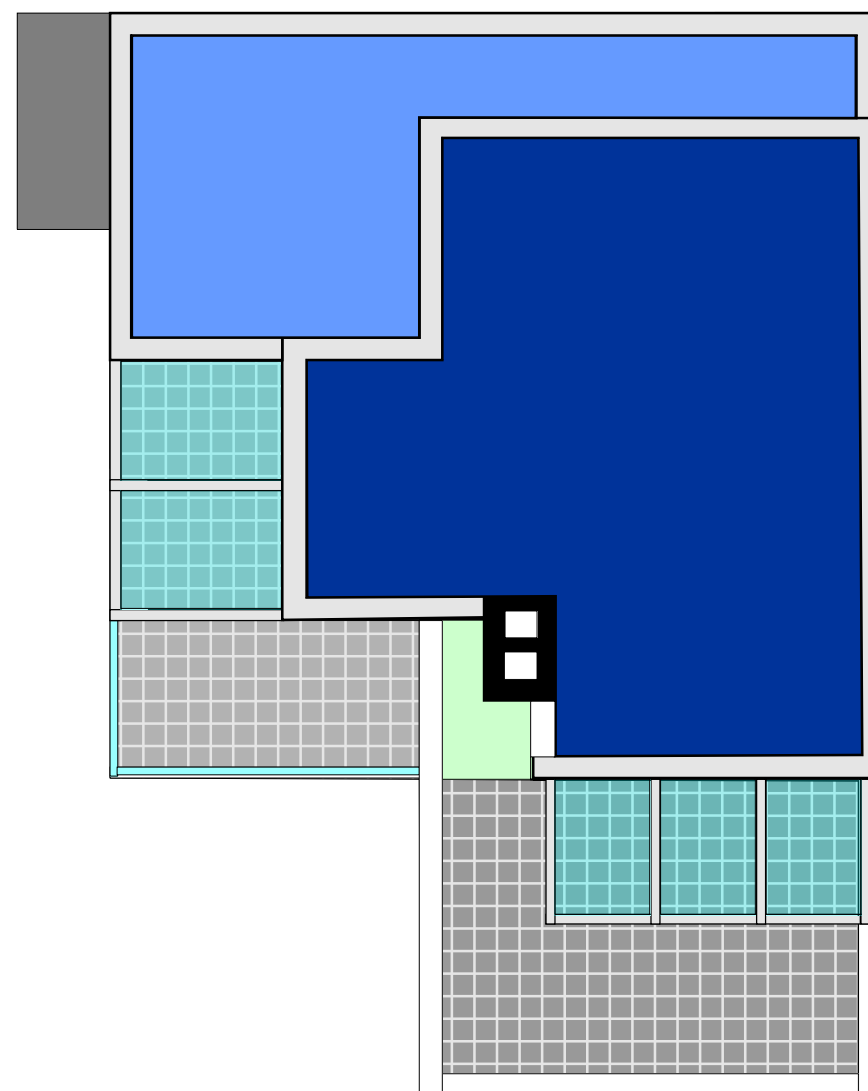


# VILLA - TIP 3

JUŽNO PROJEKCIJE  
MJ 1:100

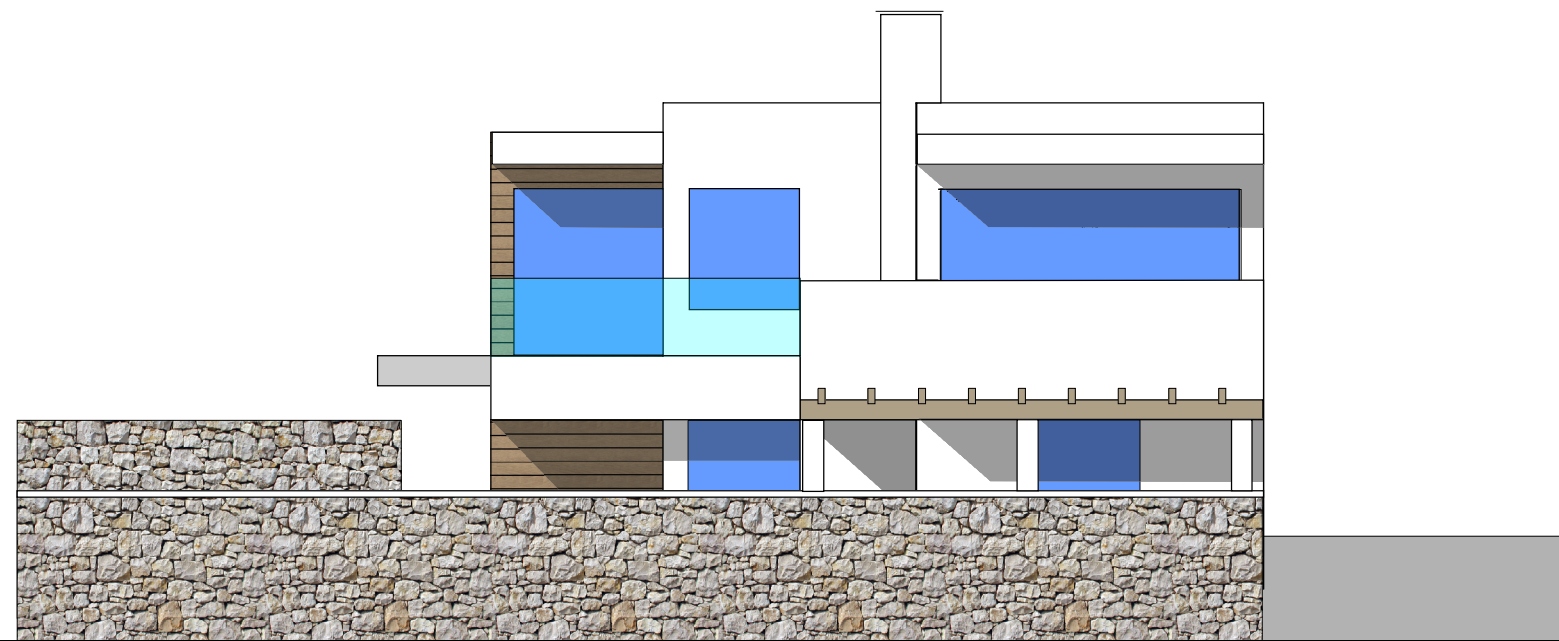

# VILLA - TIP 3

ZAPADNO PROÈELJE  
MJ 1:100

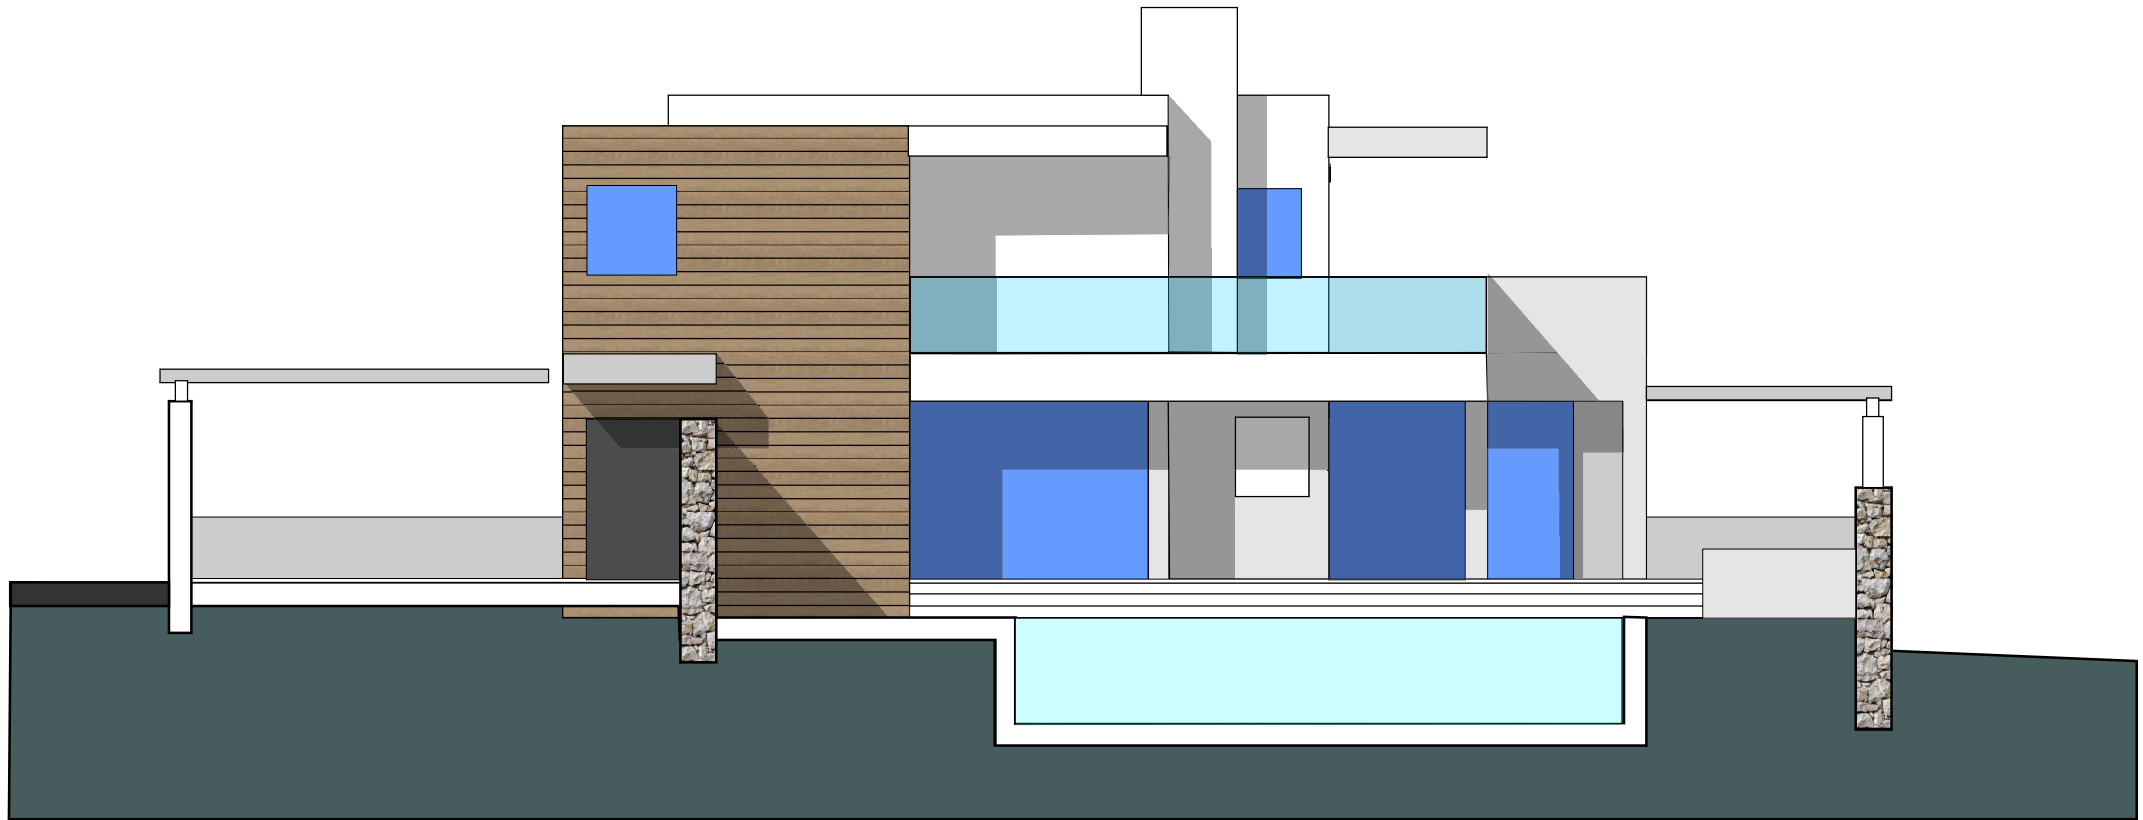

# VILLA - TIP 3

SJEVERNO PROÈELJE  
MJ 1:100

