


VILLA - TIP 5
PRIZEMLJE
MJ 1:100

NETTO POVRŠINA STANA 1 = 150,00 M²
NETTO POVRŠINA STANA 2 = 121,00 M²

VILLA - TIP 5

KAT
MJ 1:100

NETTO POVRŠINA STANA 1 = 150,00 M²
NETTO POVRŠINA STANA 2 = 121,00 M²

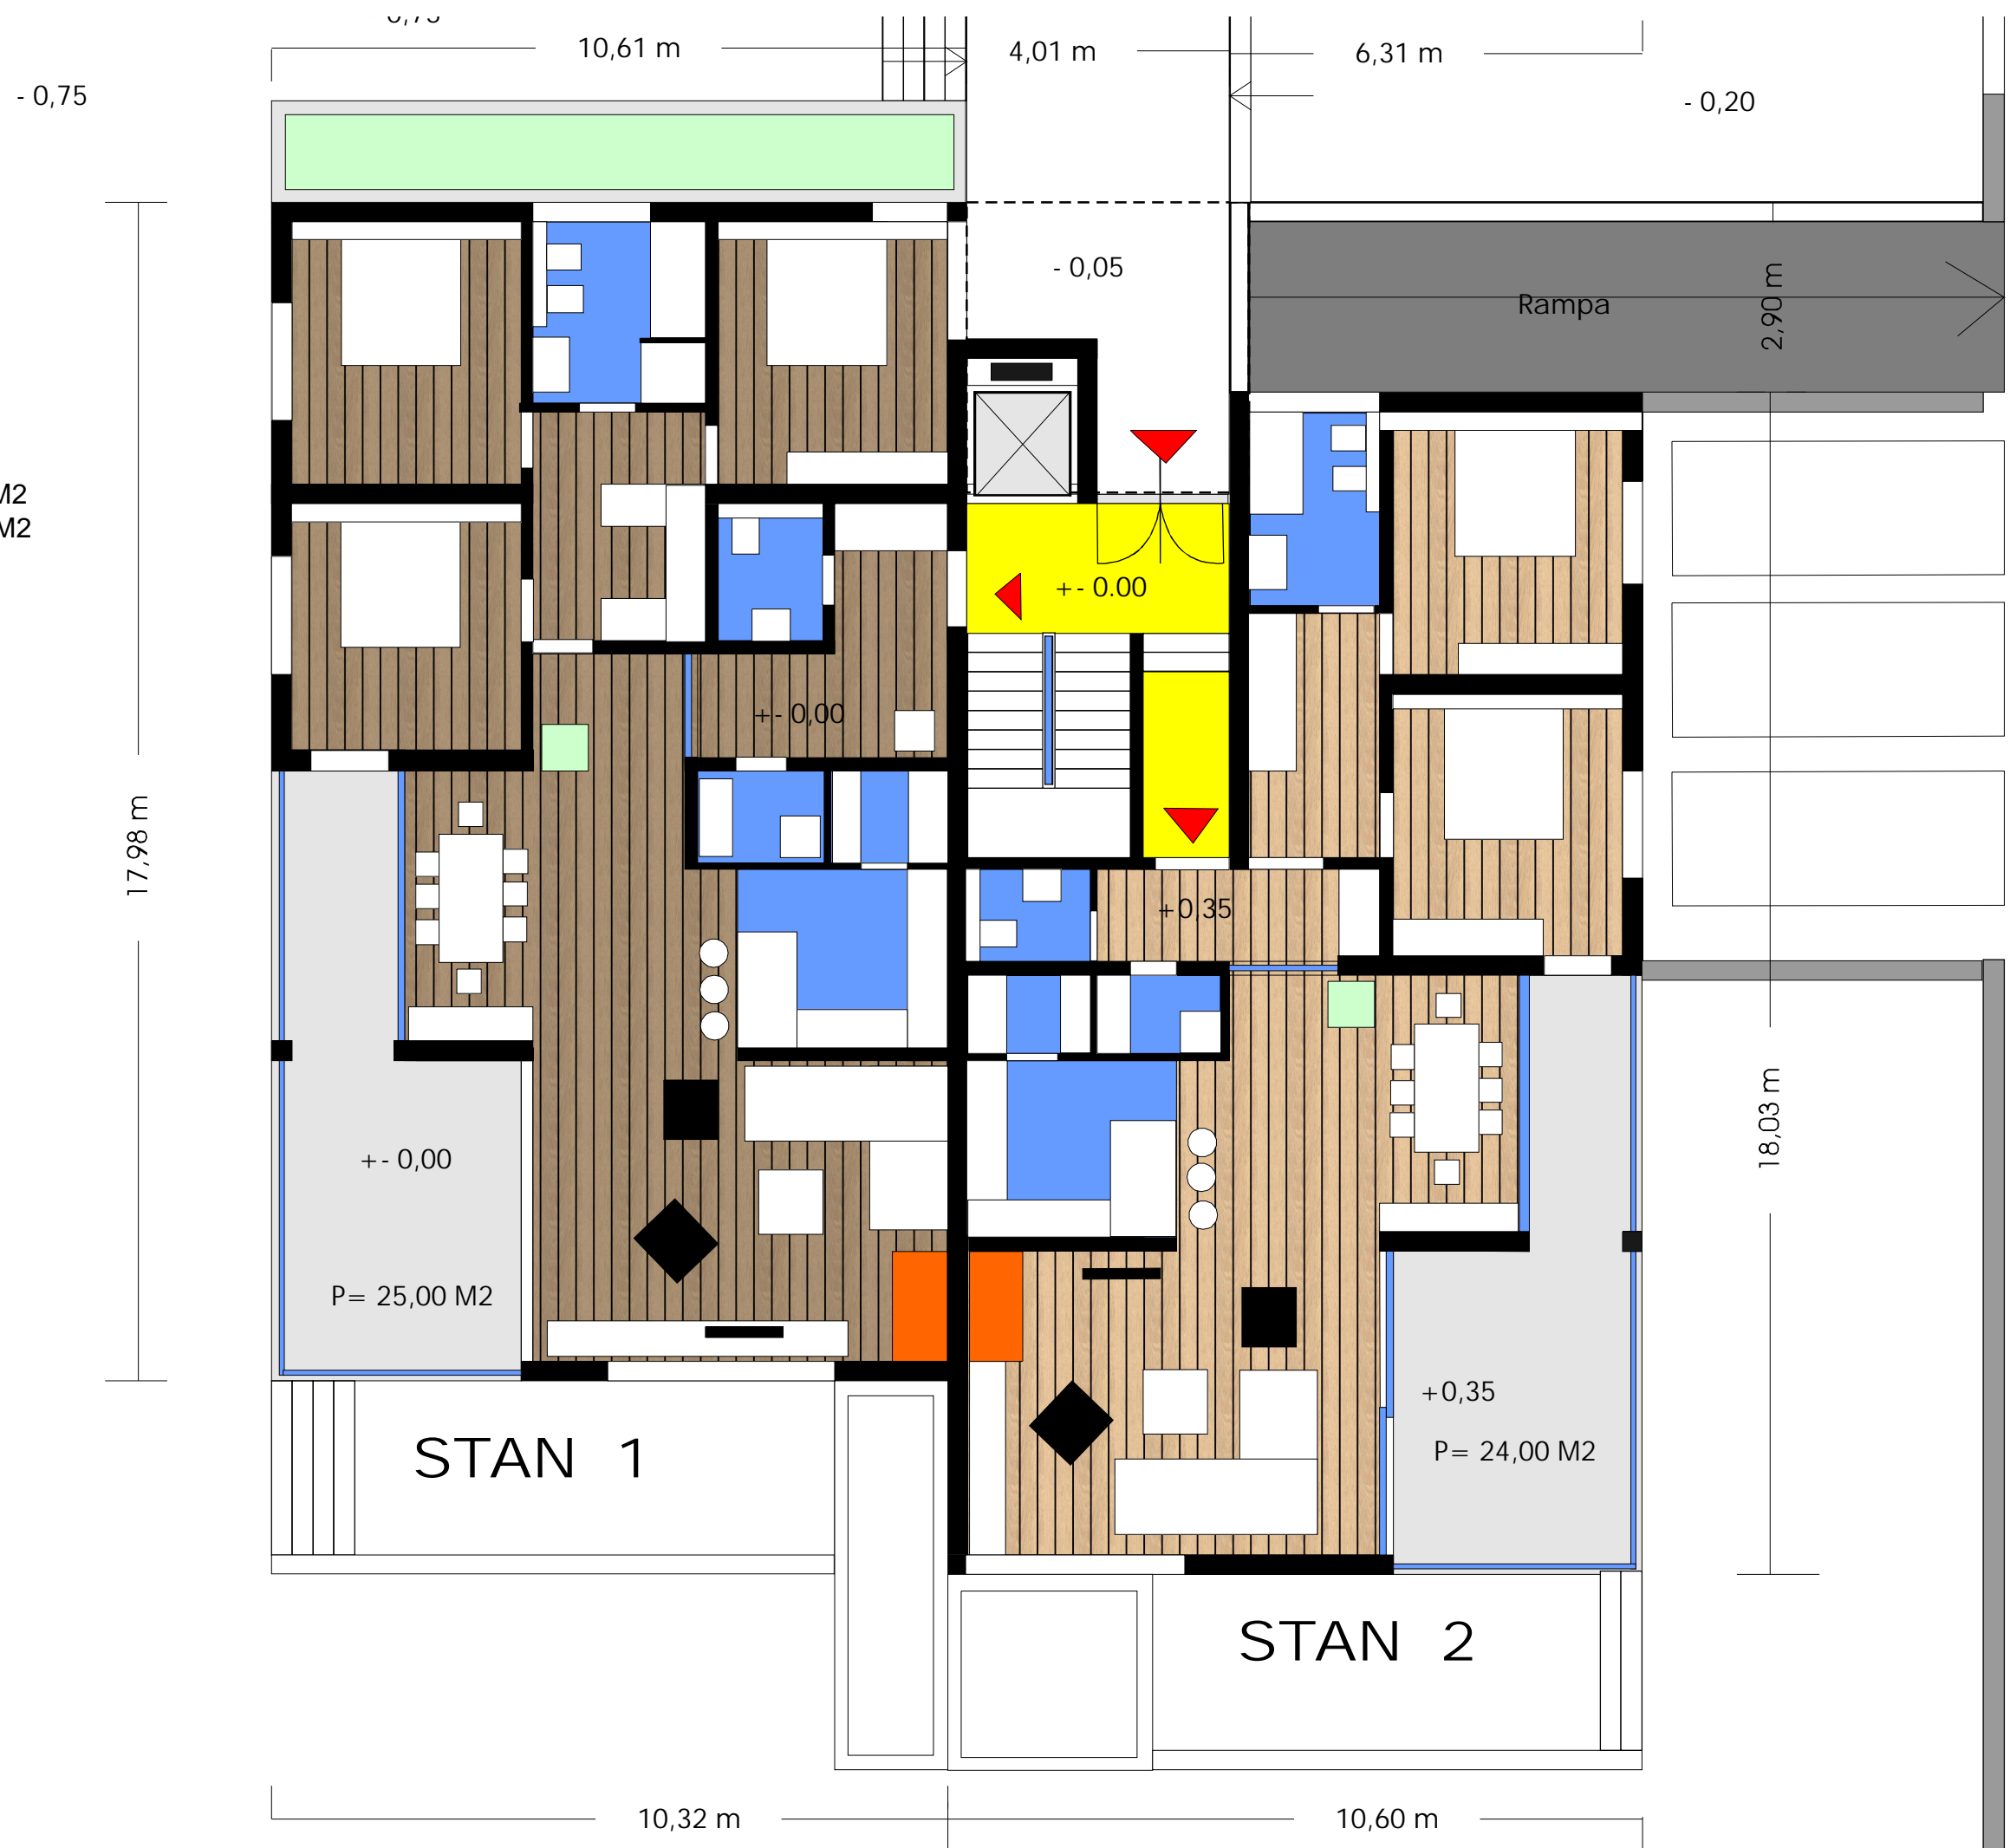

VILLA - TIP 5

2 KAT

MJ 1:100

NETTO POVRŠINA STANA 3 = 190,00 M²




STAN 3

VILLA - TIP 5
ZAPADNO PROÈELJE



VILLA - TIP 5
JUŽNO PROÈELJE

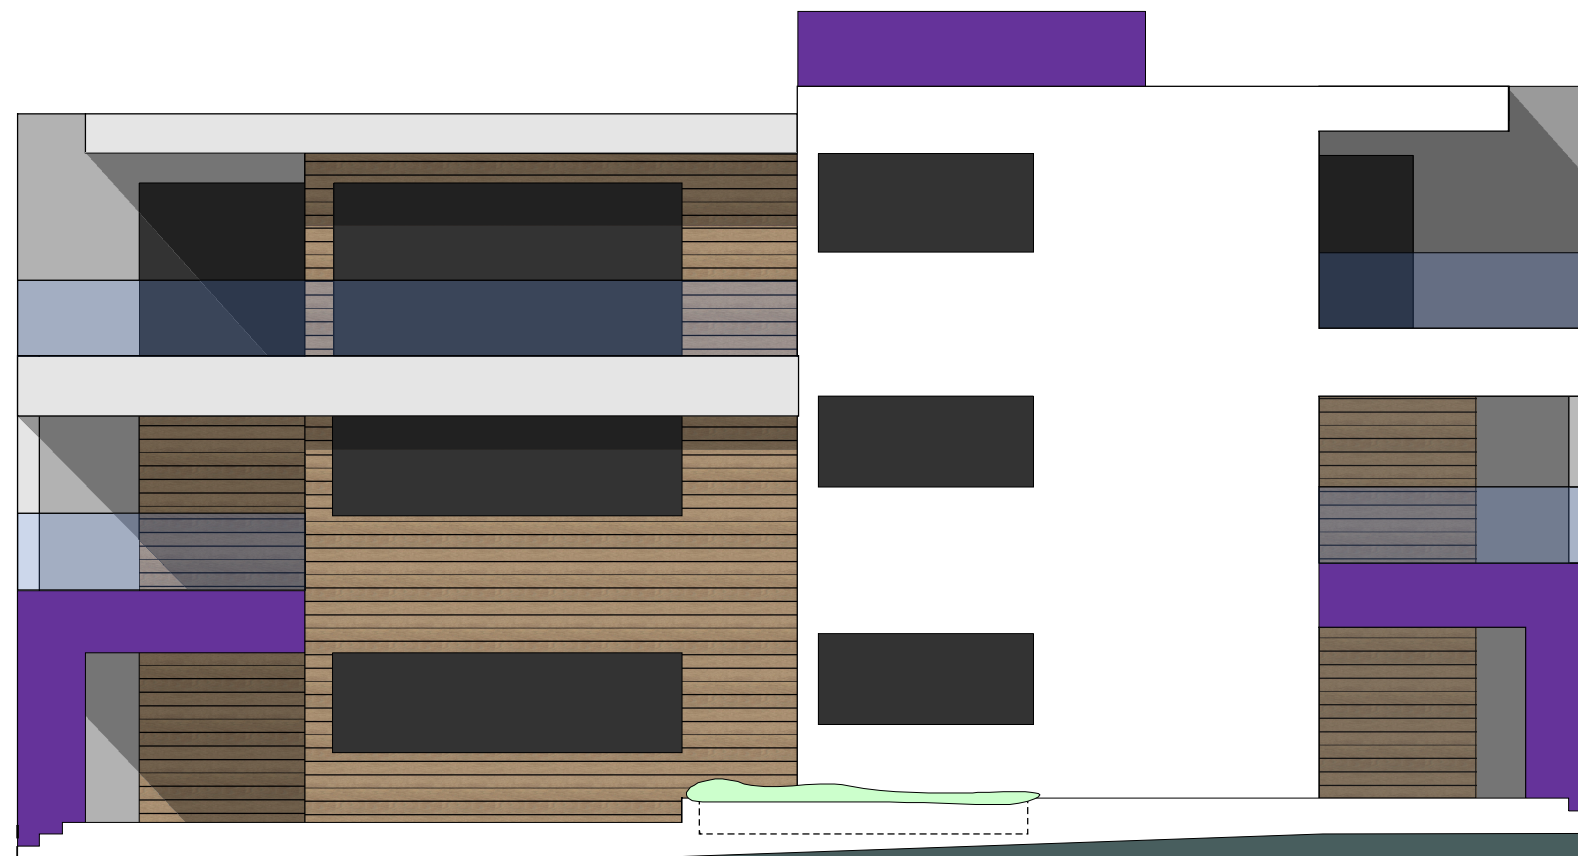

VILLA - TIP 5
ISTOÈNO PROÈELJE



VILLA - TIP 5
ISJEVERNO PROÈELJE

